



EXISTING BUILDING PLAN OF MURLI MEMORIAL DEGREE COLLEGE AT LAMIYA ROAD KHATU SHYAMJI, DANTARAMGARH, SIKAR (RAJ.)


NAME OF COURSE :- B.A. , M.A. , B.SC. , M.SC.

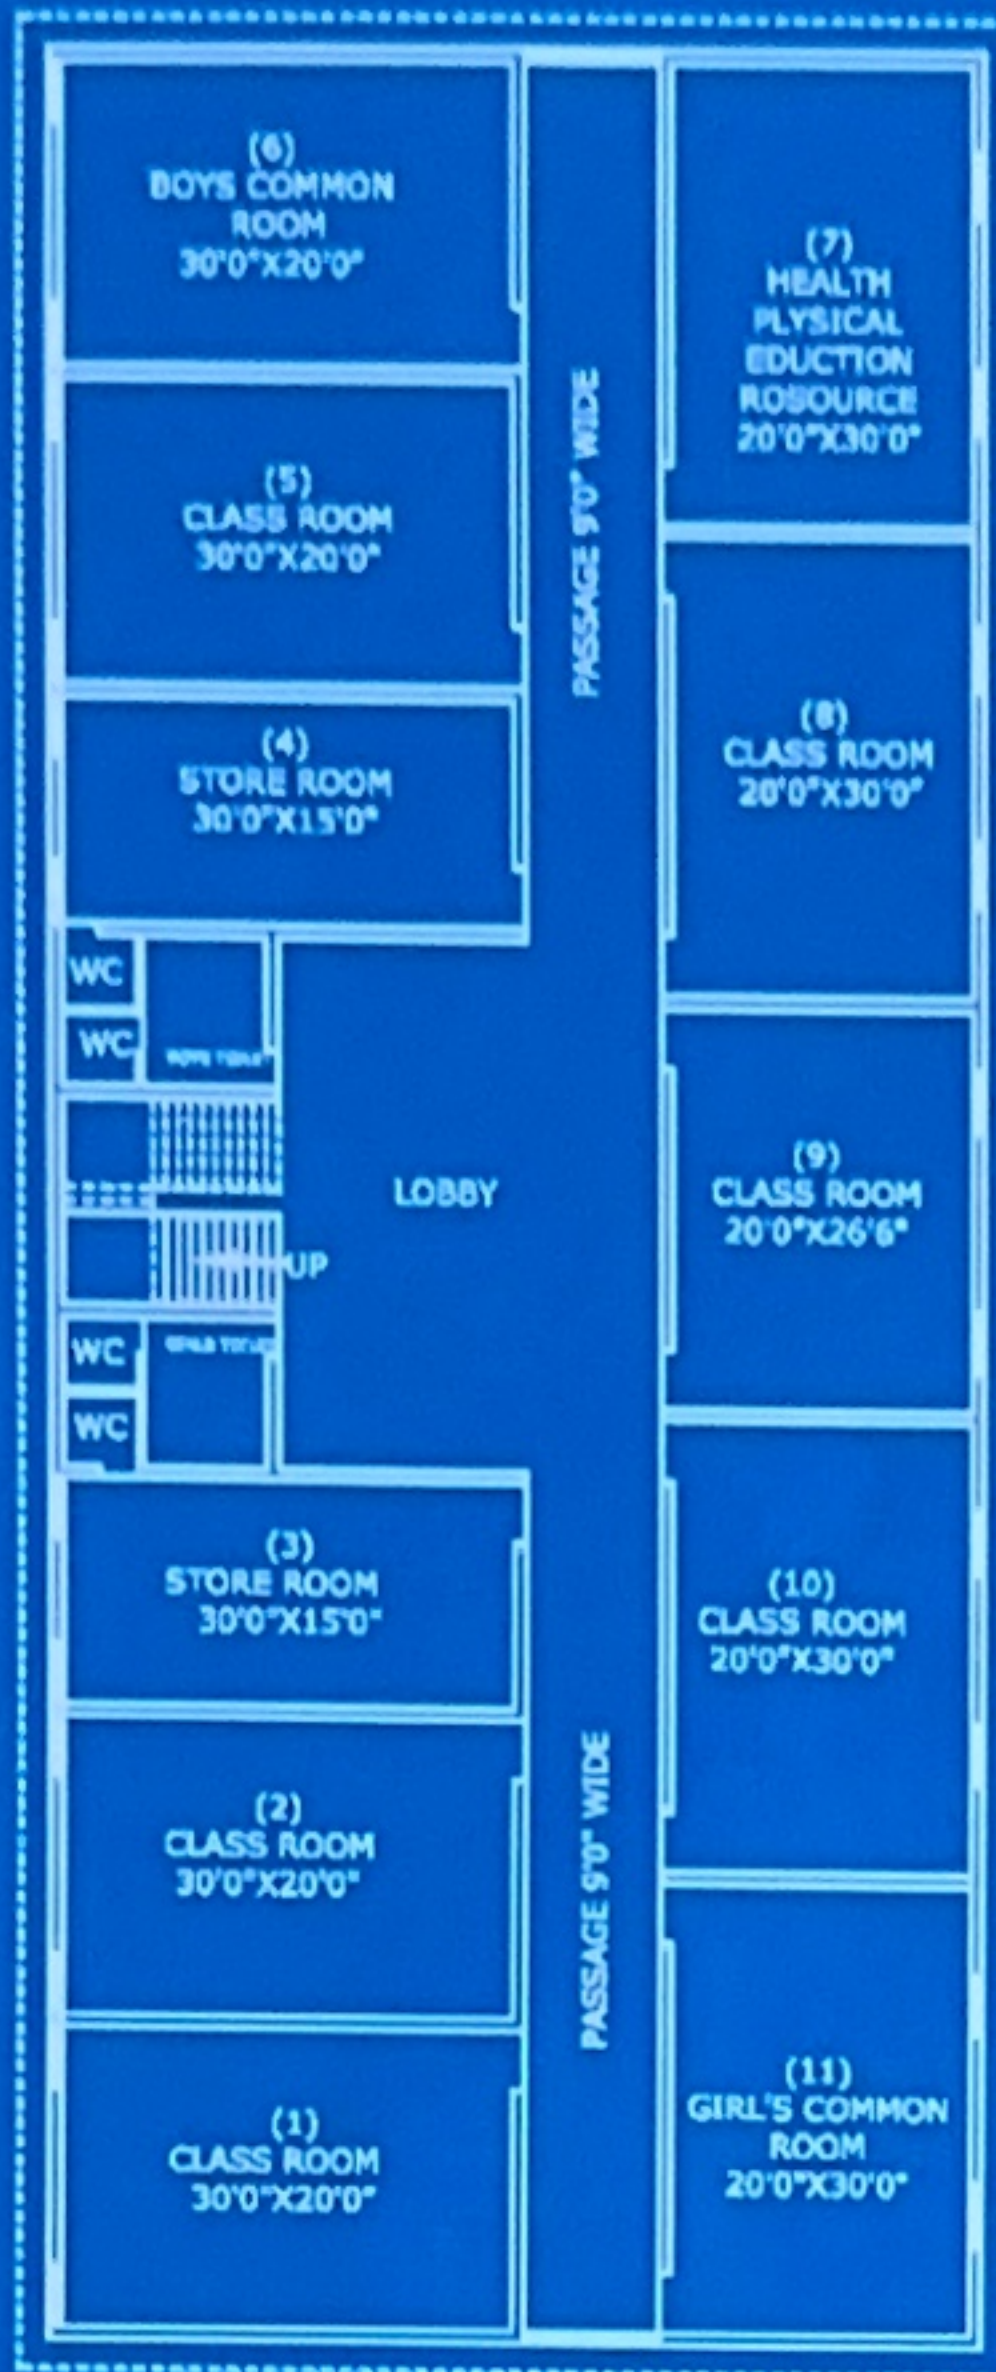


BASMENT FLOOR PLAN

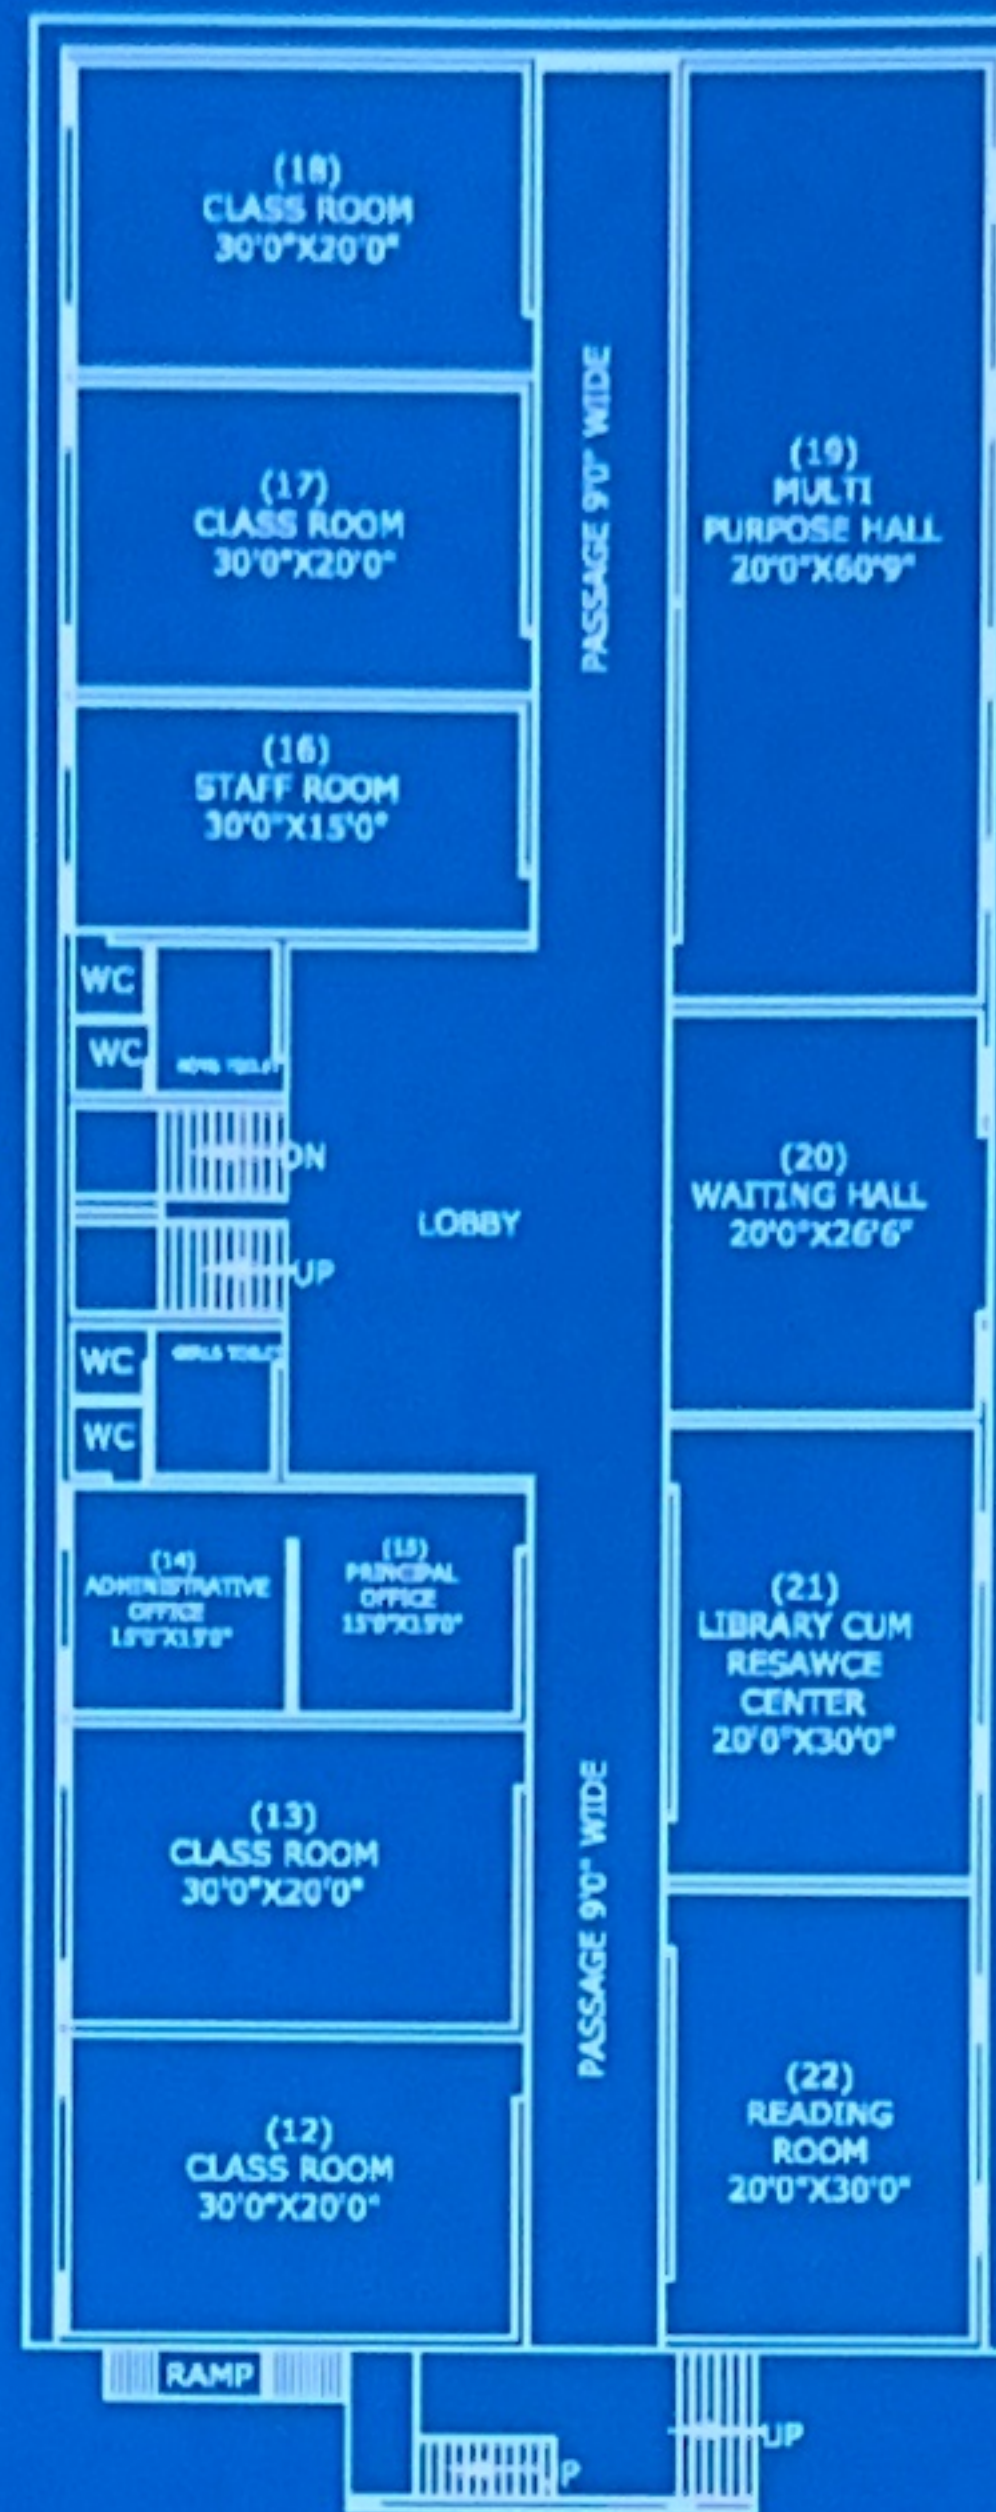


GROUND FLOOR PLAN

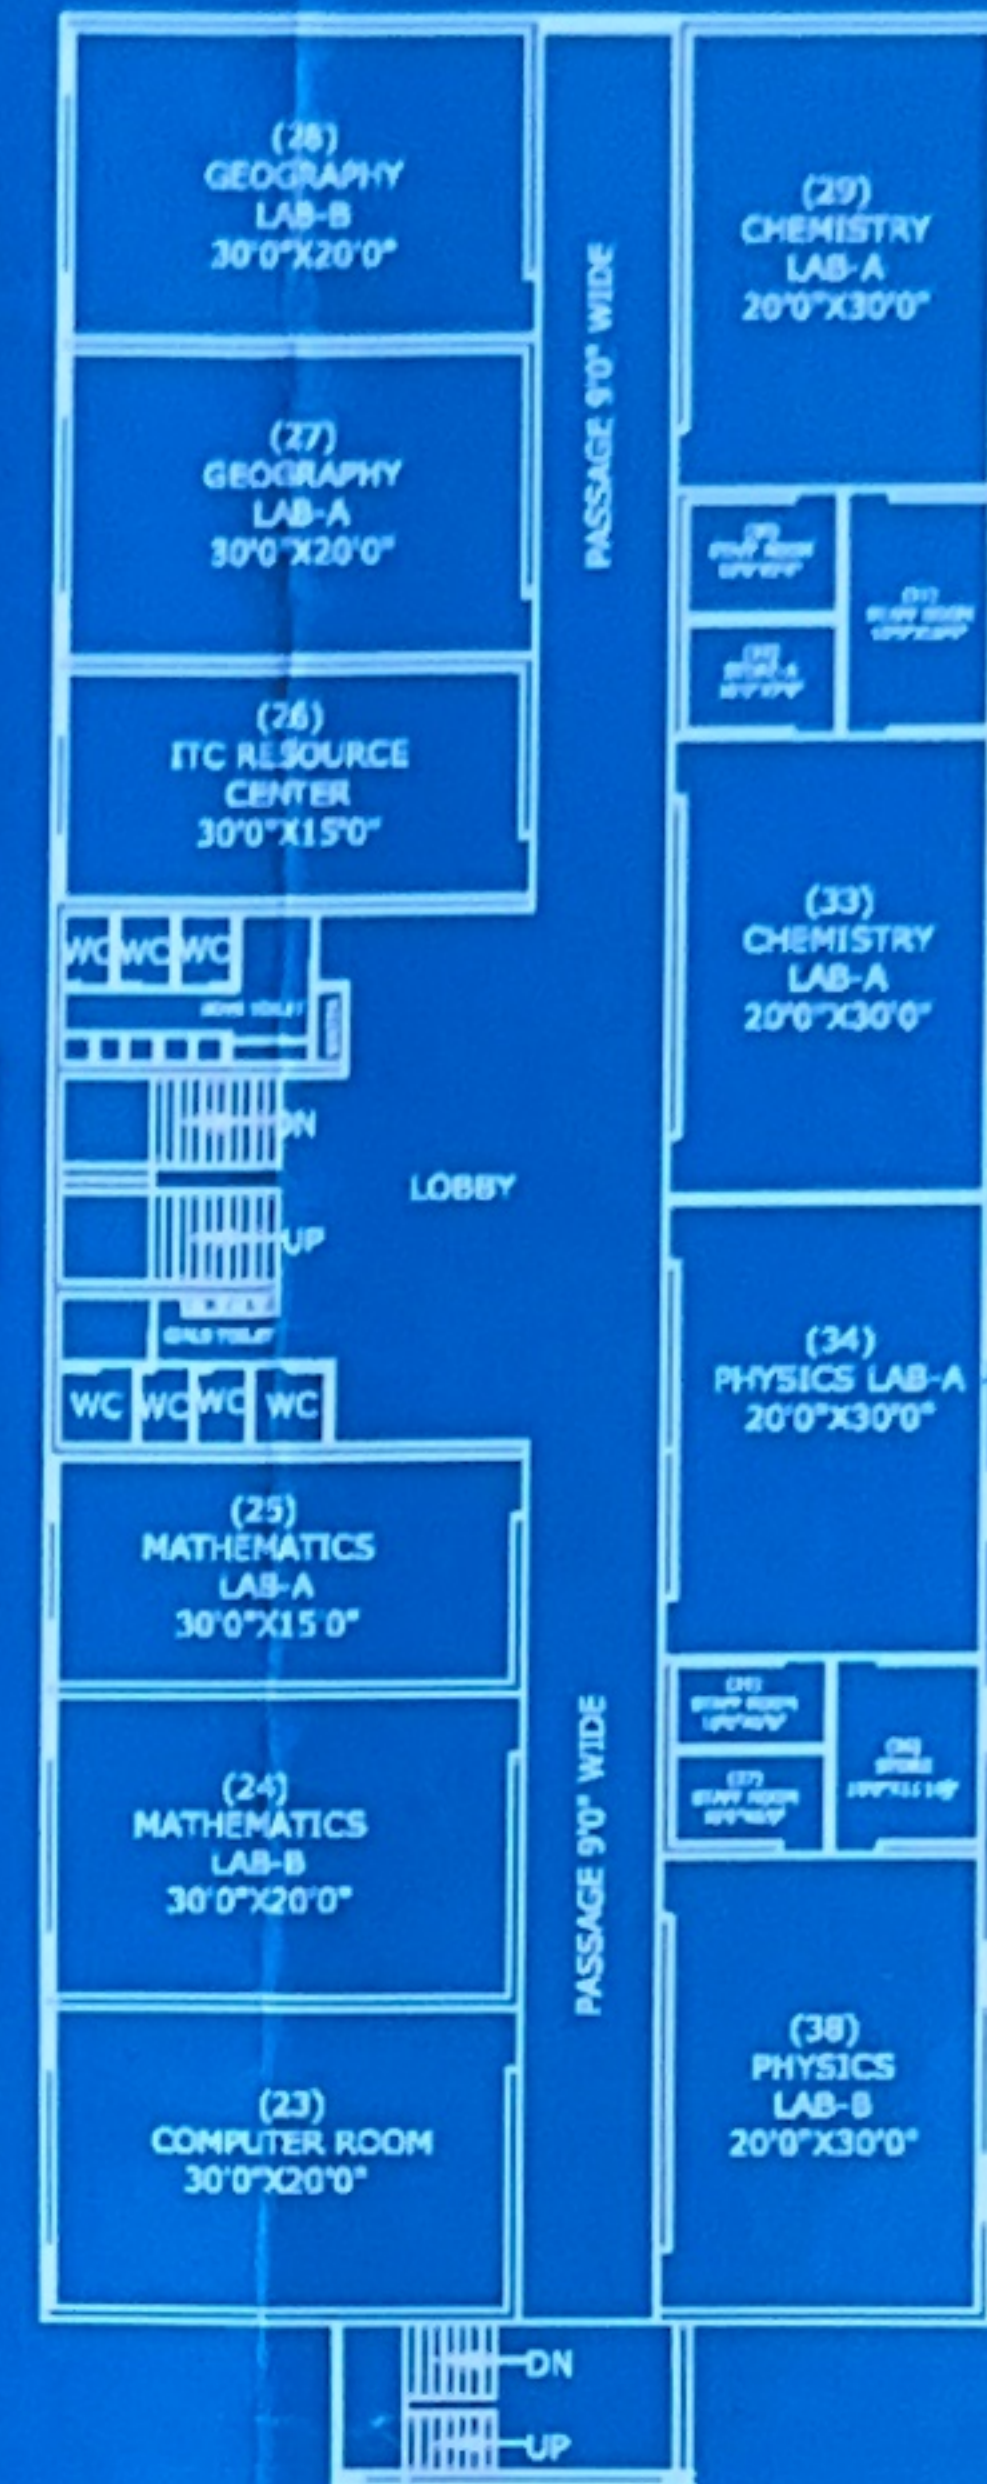

FIRST FLOOR PLAN

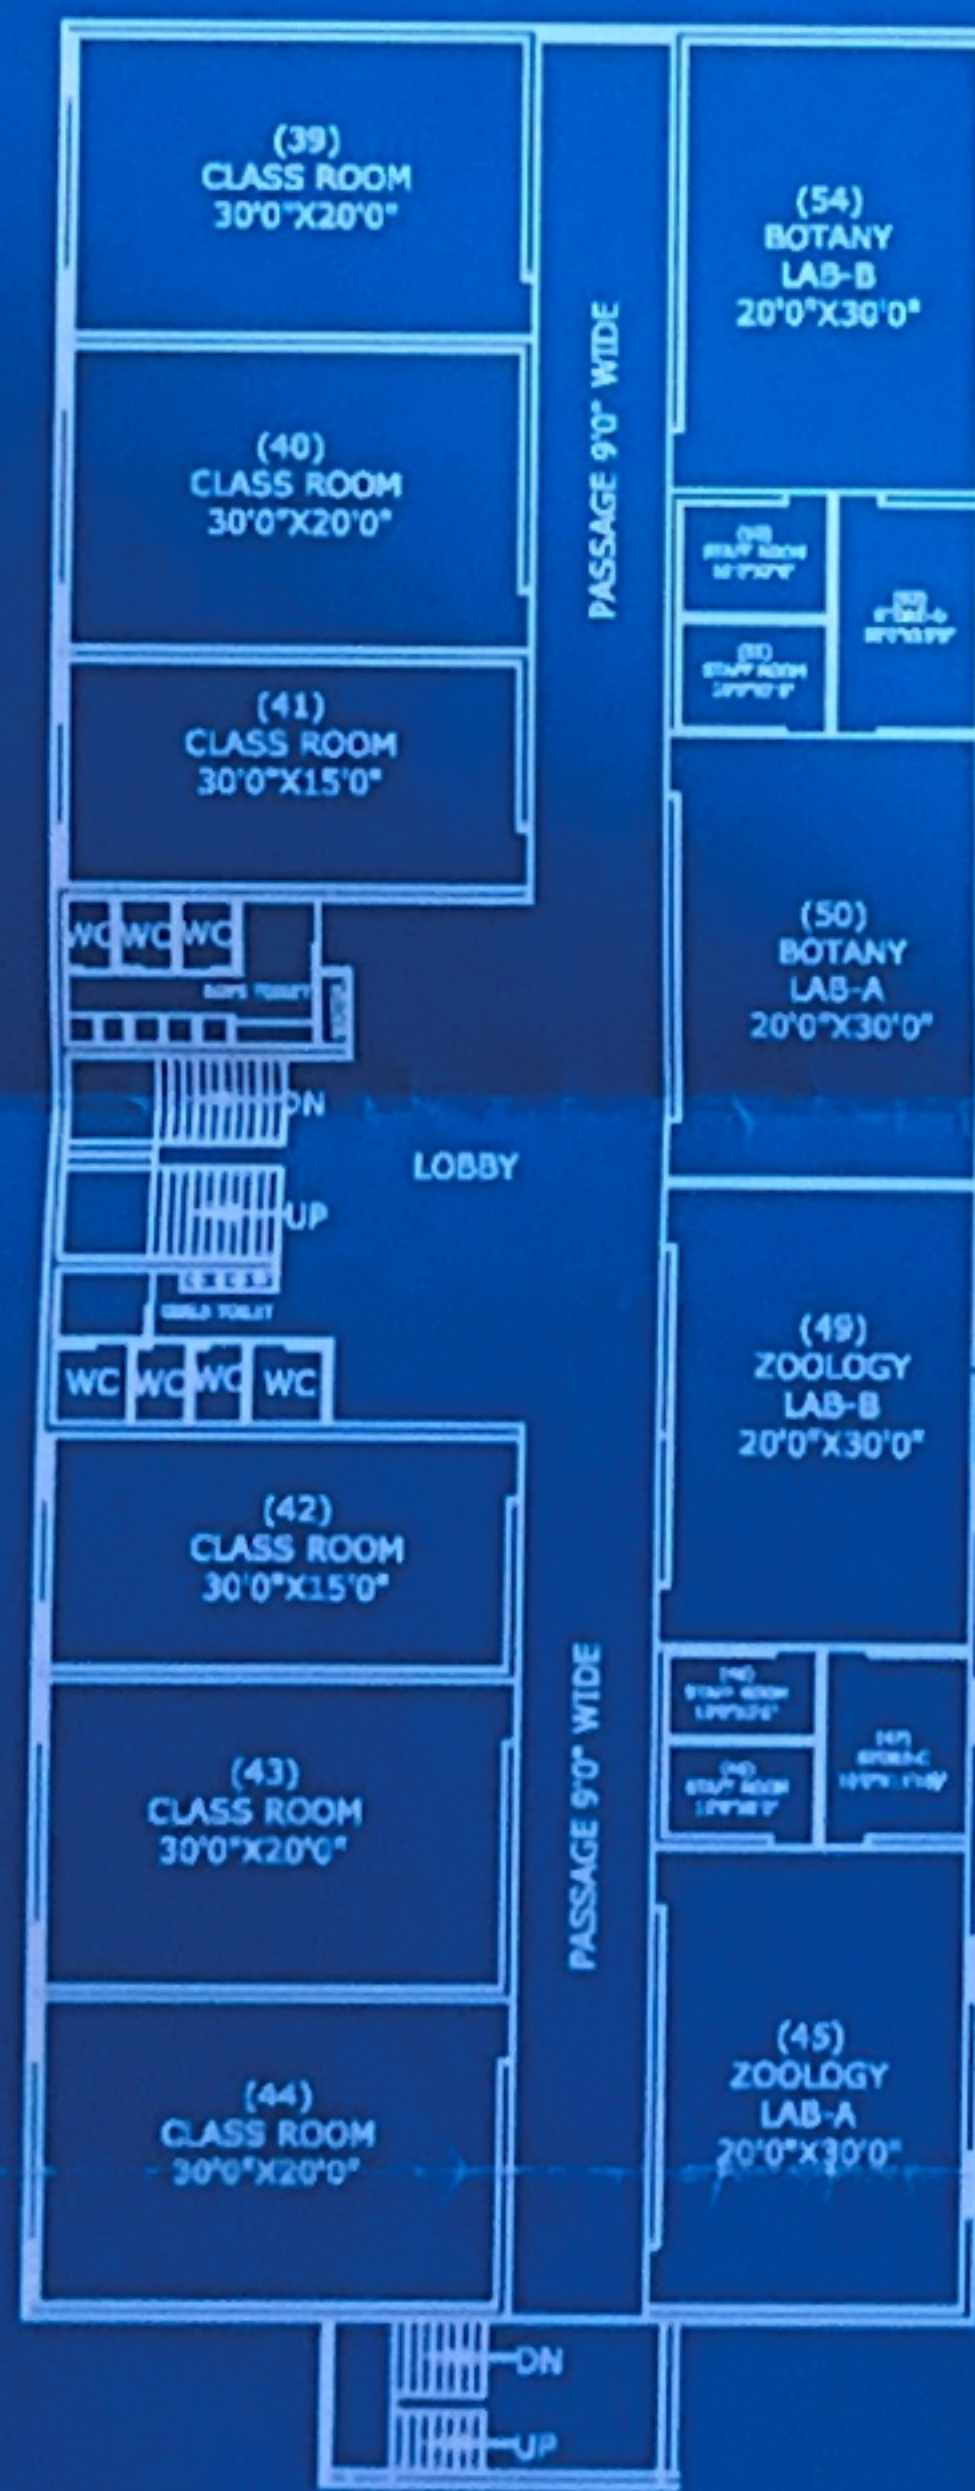

SECOND FLOOR PLAN

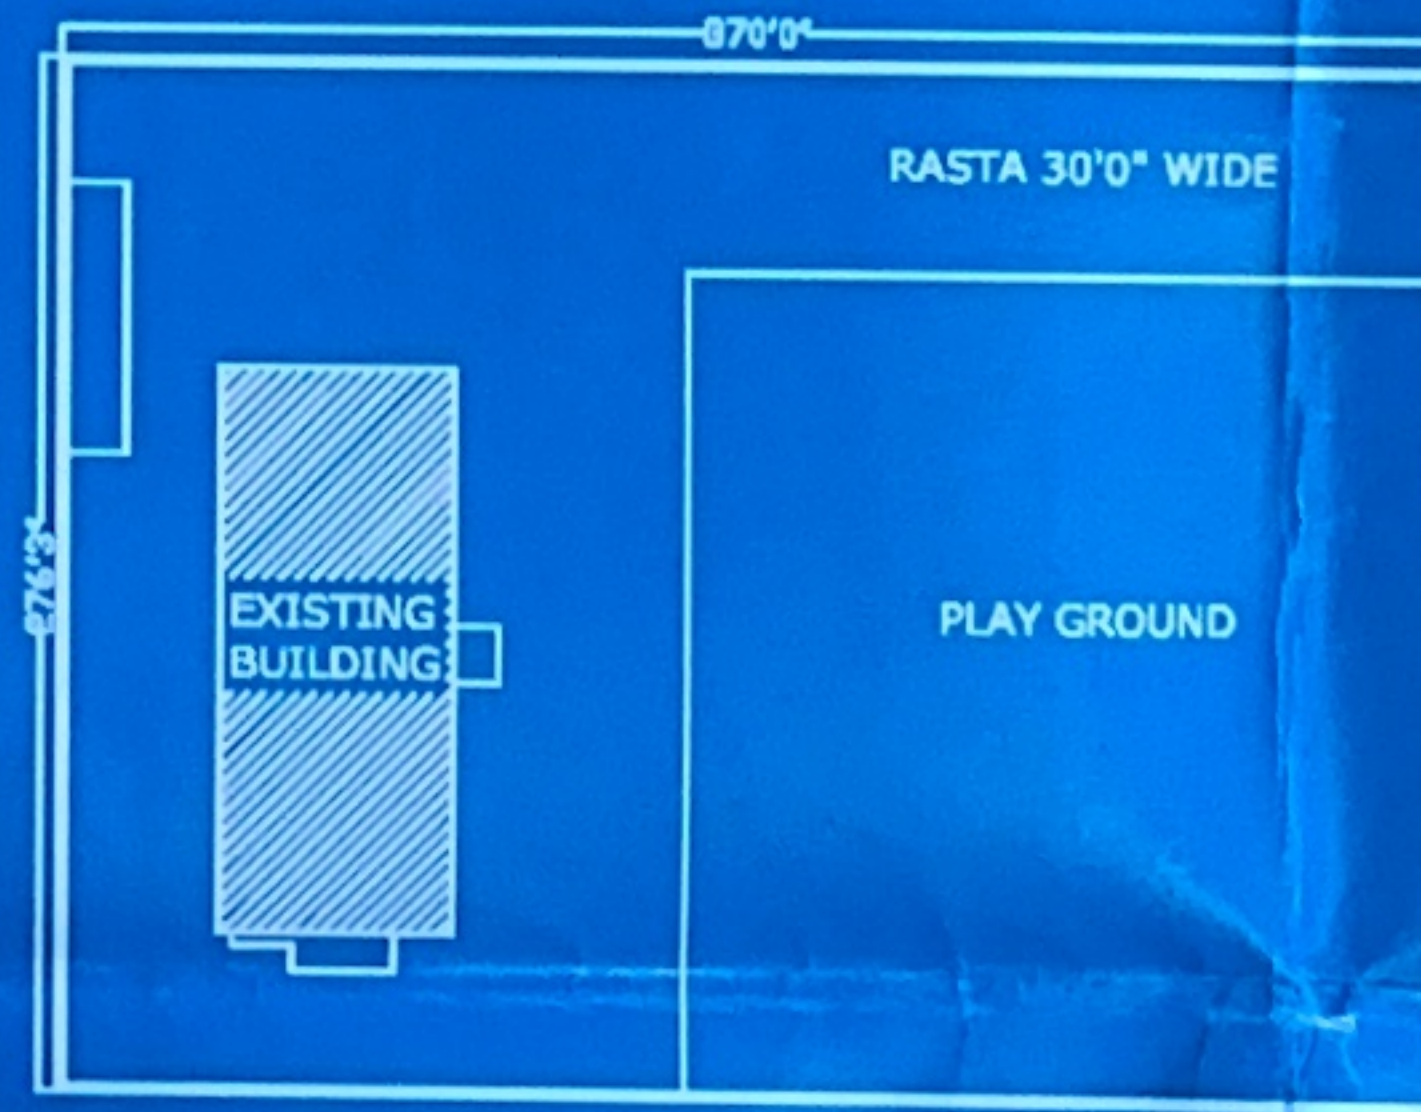

SITE PLAN

TOTAL BUILT UP AREA
BASMENT ,GROUND ,FIRST,SECOND = 11860.00 SQ.Mtr.

PARKING AREA= 1600.00 SQ.Ft.
148.69 SQ.Mtr.

PLAY GROUND AREA= 34485.08 SQ.Mtr.
3205.00 SQ.Mtr.

SAMINAR HALL MULTIPURASE AREA = 2223.00 SQ.Ft.

KHASRA NO. =4978/2666 -2500 SQ.Mtr.
5062/4977 -2000 SQ.Mtr.
5063/4977 -4320 SQ.Mtr.
Total Area -8820 SQ.Mtr.



Signature

Secretary

Shree Murl Memorial Education Samiti
Khatu Shyamji, Sikar (Raj.)

Signature
(अल्का सिंह)

सहायक सचिव
श्री मूर्ति स्मृति शिक्षण समिति, धन्तरामगढ़, सिकर (राज.)